

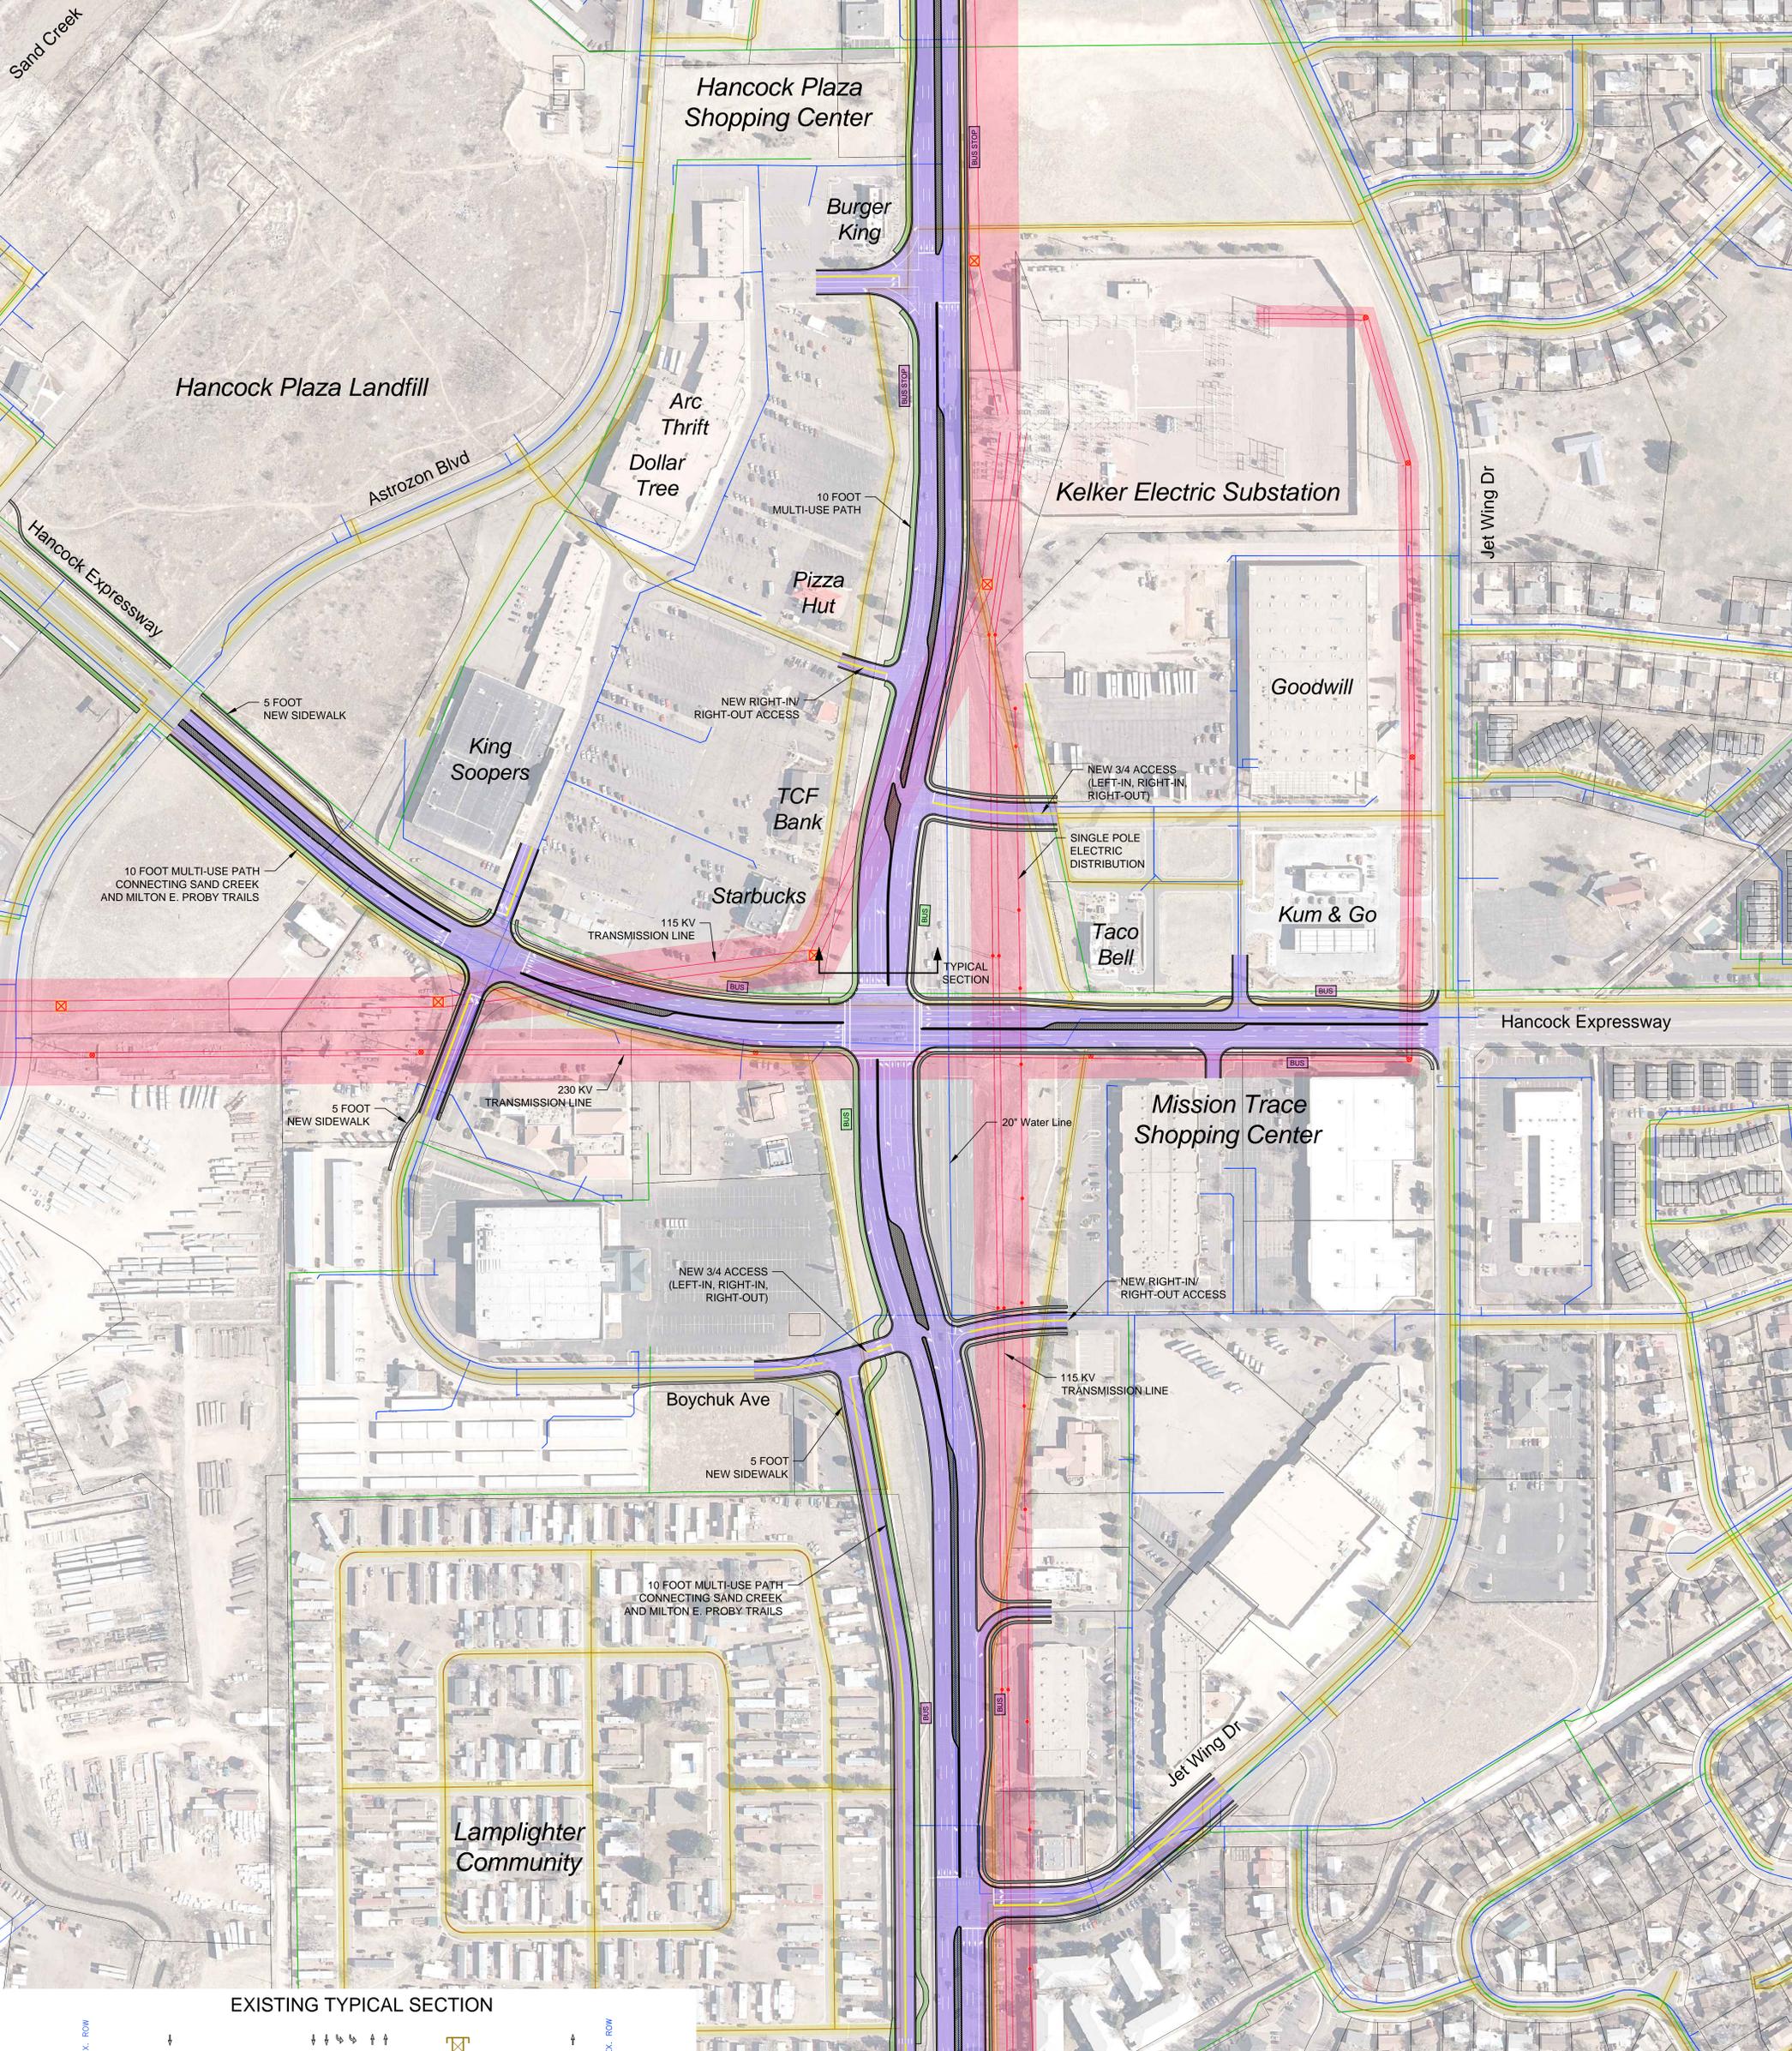


Intersection Configurations  
**Academy 6 Lane  
 Shift West Alignment**


FEBRUARY 25, 2015

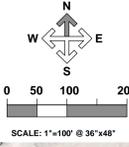

EXISTING TYPICAL SECTION

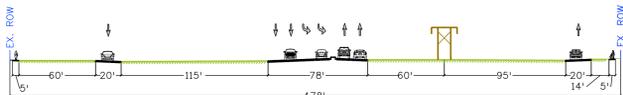

PROPOSED TYPICAL SECTION

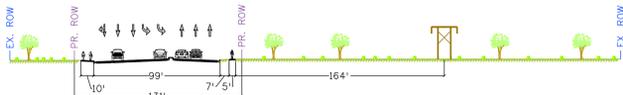

**LEGEND**

- |                                |  |
|--------------------------------|--|
| <b>EXISTING FEATURES</b>       | <b>PROPOSED FEATURES</b>                   |
| GAS LINE AND EASEMENT          | CURB AND GUTTER                            |
| OVERHEAD ELECTRIC AND EASEMENT | MEDIAN                                     |
| UNDERGROUND ELECTRIC LINE      | 5 FOOT NEW SIDEWALK                        |
| SANITARY SEWER LINE            | 10 FOOT MULTI-USE PATH                     |
| WATER LINE                     | BUS STOP                                   |
| PARCEL LINE                    | ROADWAY LIMITS WITH STOP LINE OR CROSSWALK |
| BUS STOP                       |  |